



# The Visitable Townhouse: Stacked T


Designing for Everyone: Elegance + Efficiency + Economy //

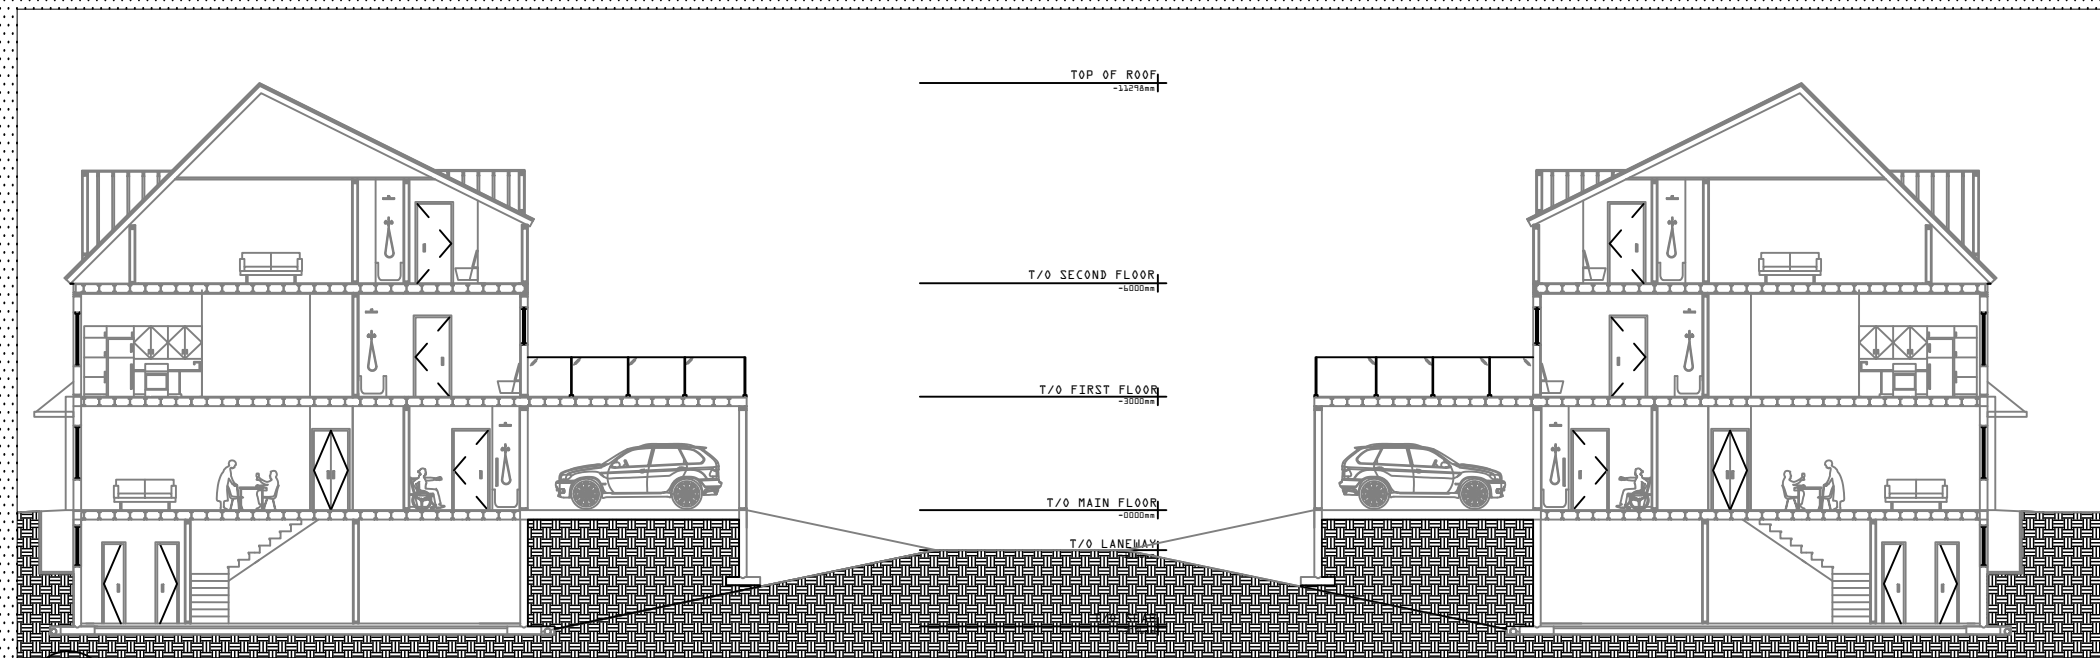


**A** Section  
1-1 Scale 1:200

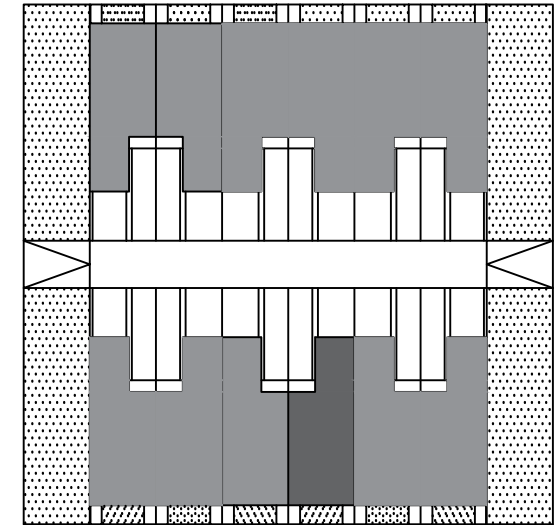

**A** Site Plan  
1-2

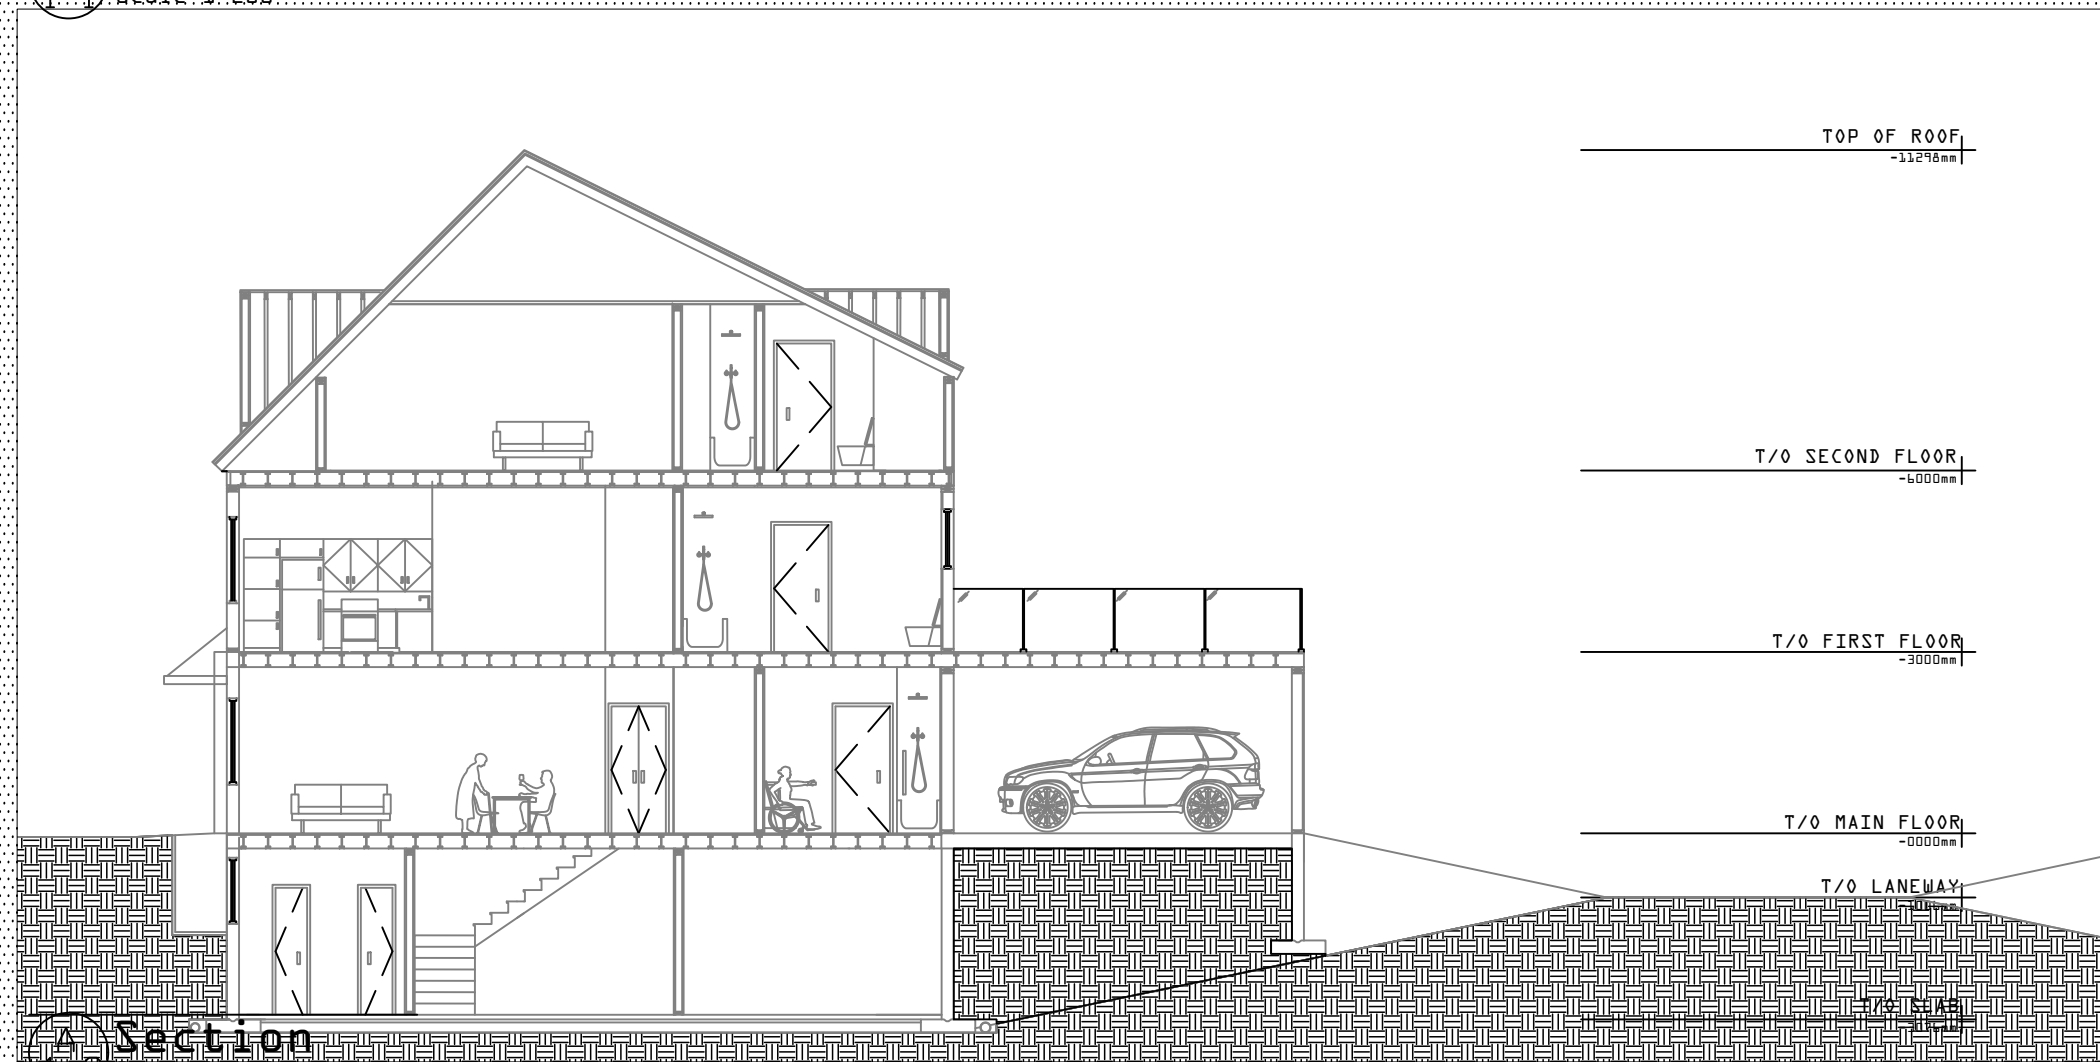

**A** Section  
1-3 Scale 1:125

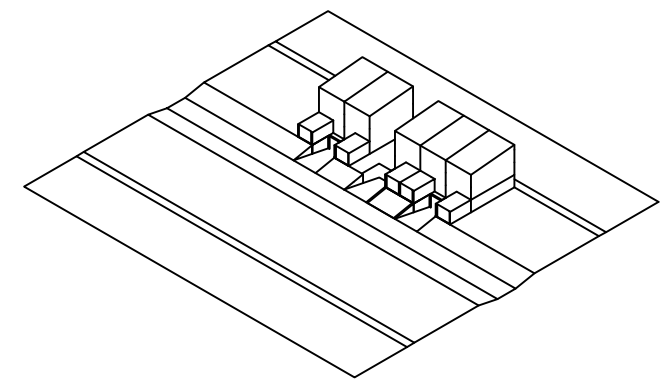

**A** Isometric  
1-4