



The Visitable Townhouse: Stacked T

Designing for Everyone: Elegance + Efficiency + Economy ///
Ben Cottrill+Jason Surkan/Carleton University/4th Year B.A.S.

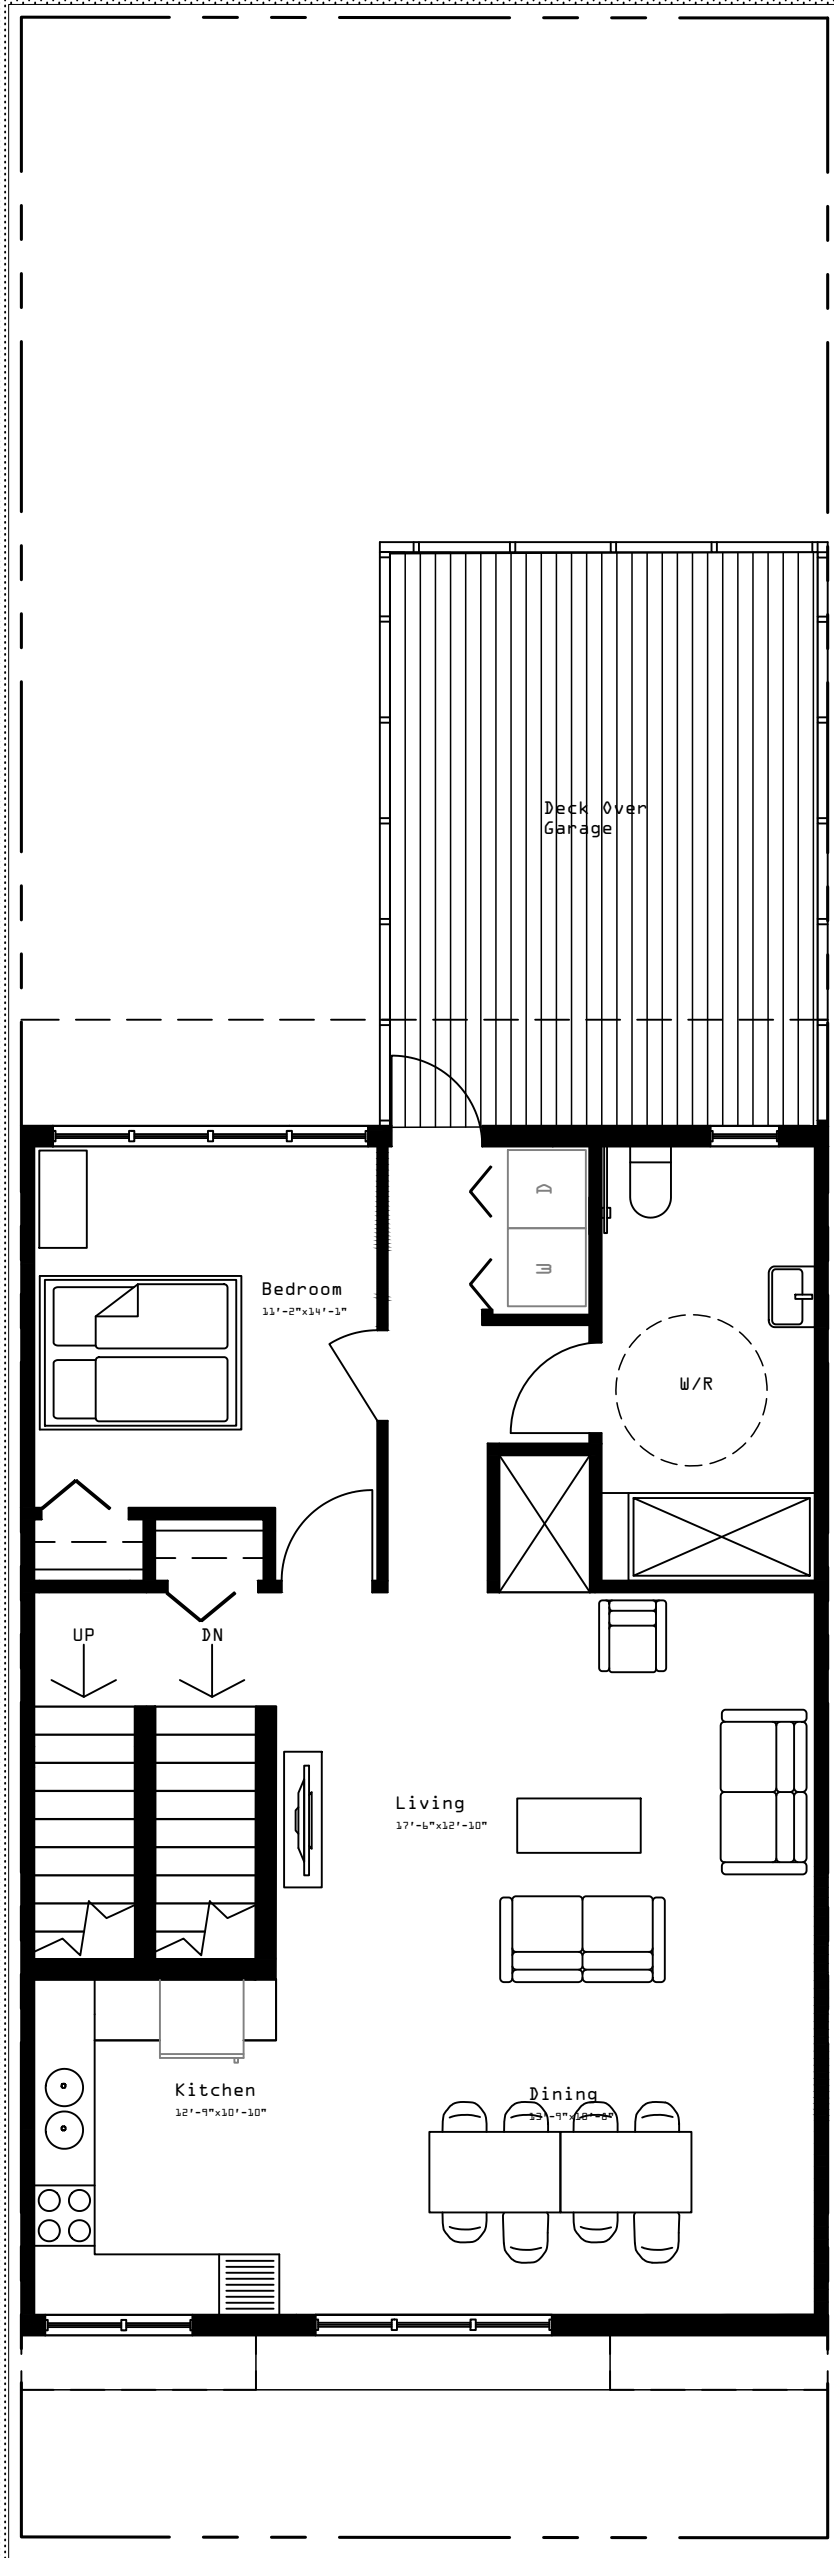

Second Level
Scale 1:75

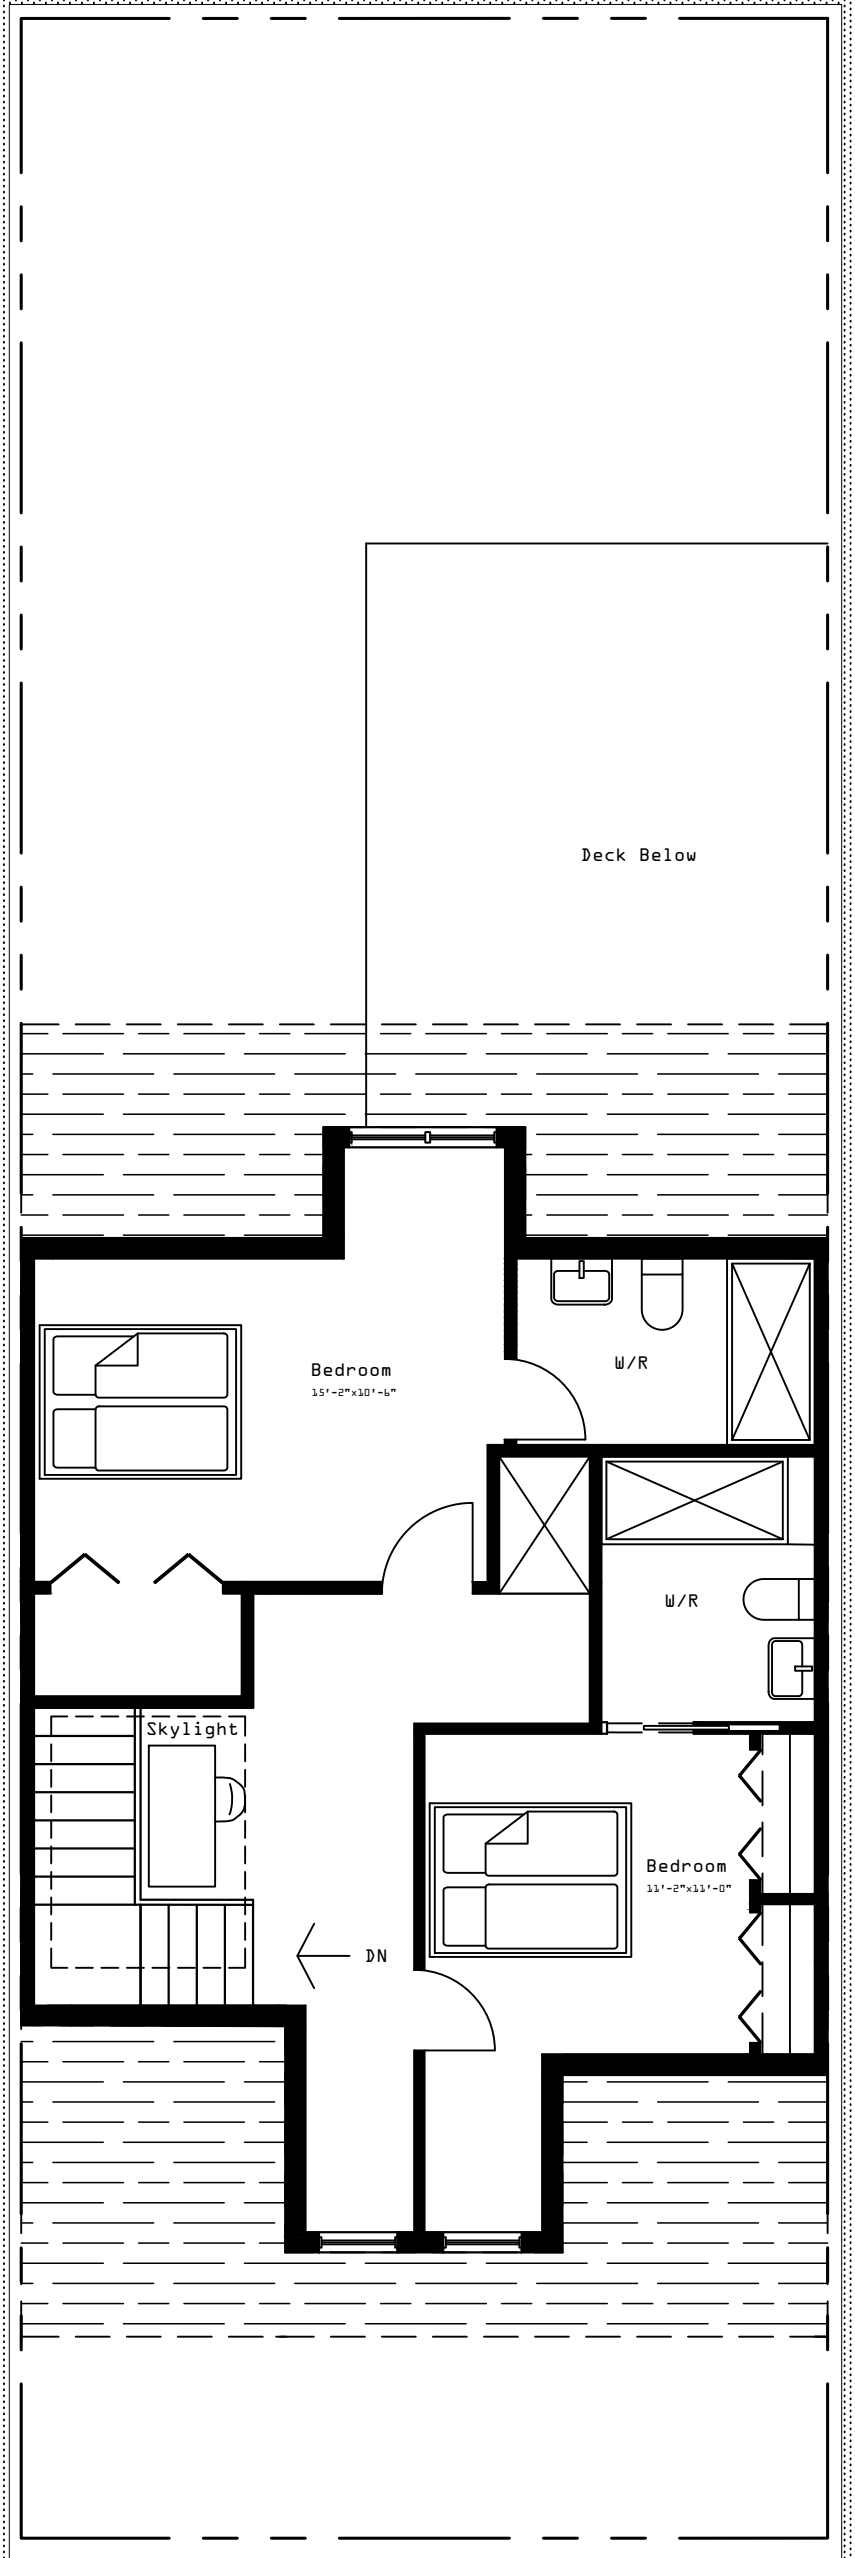

Third Level
Scale 1:75